


02/20/11

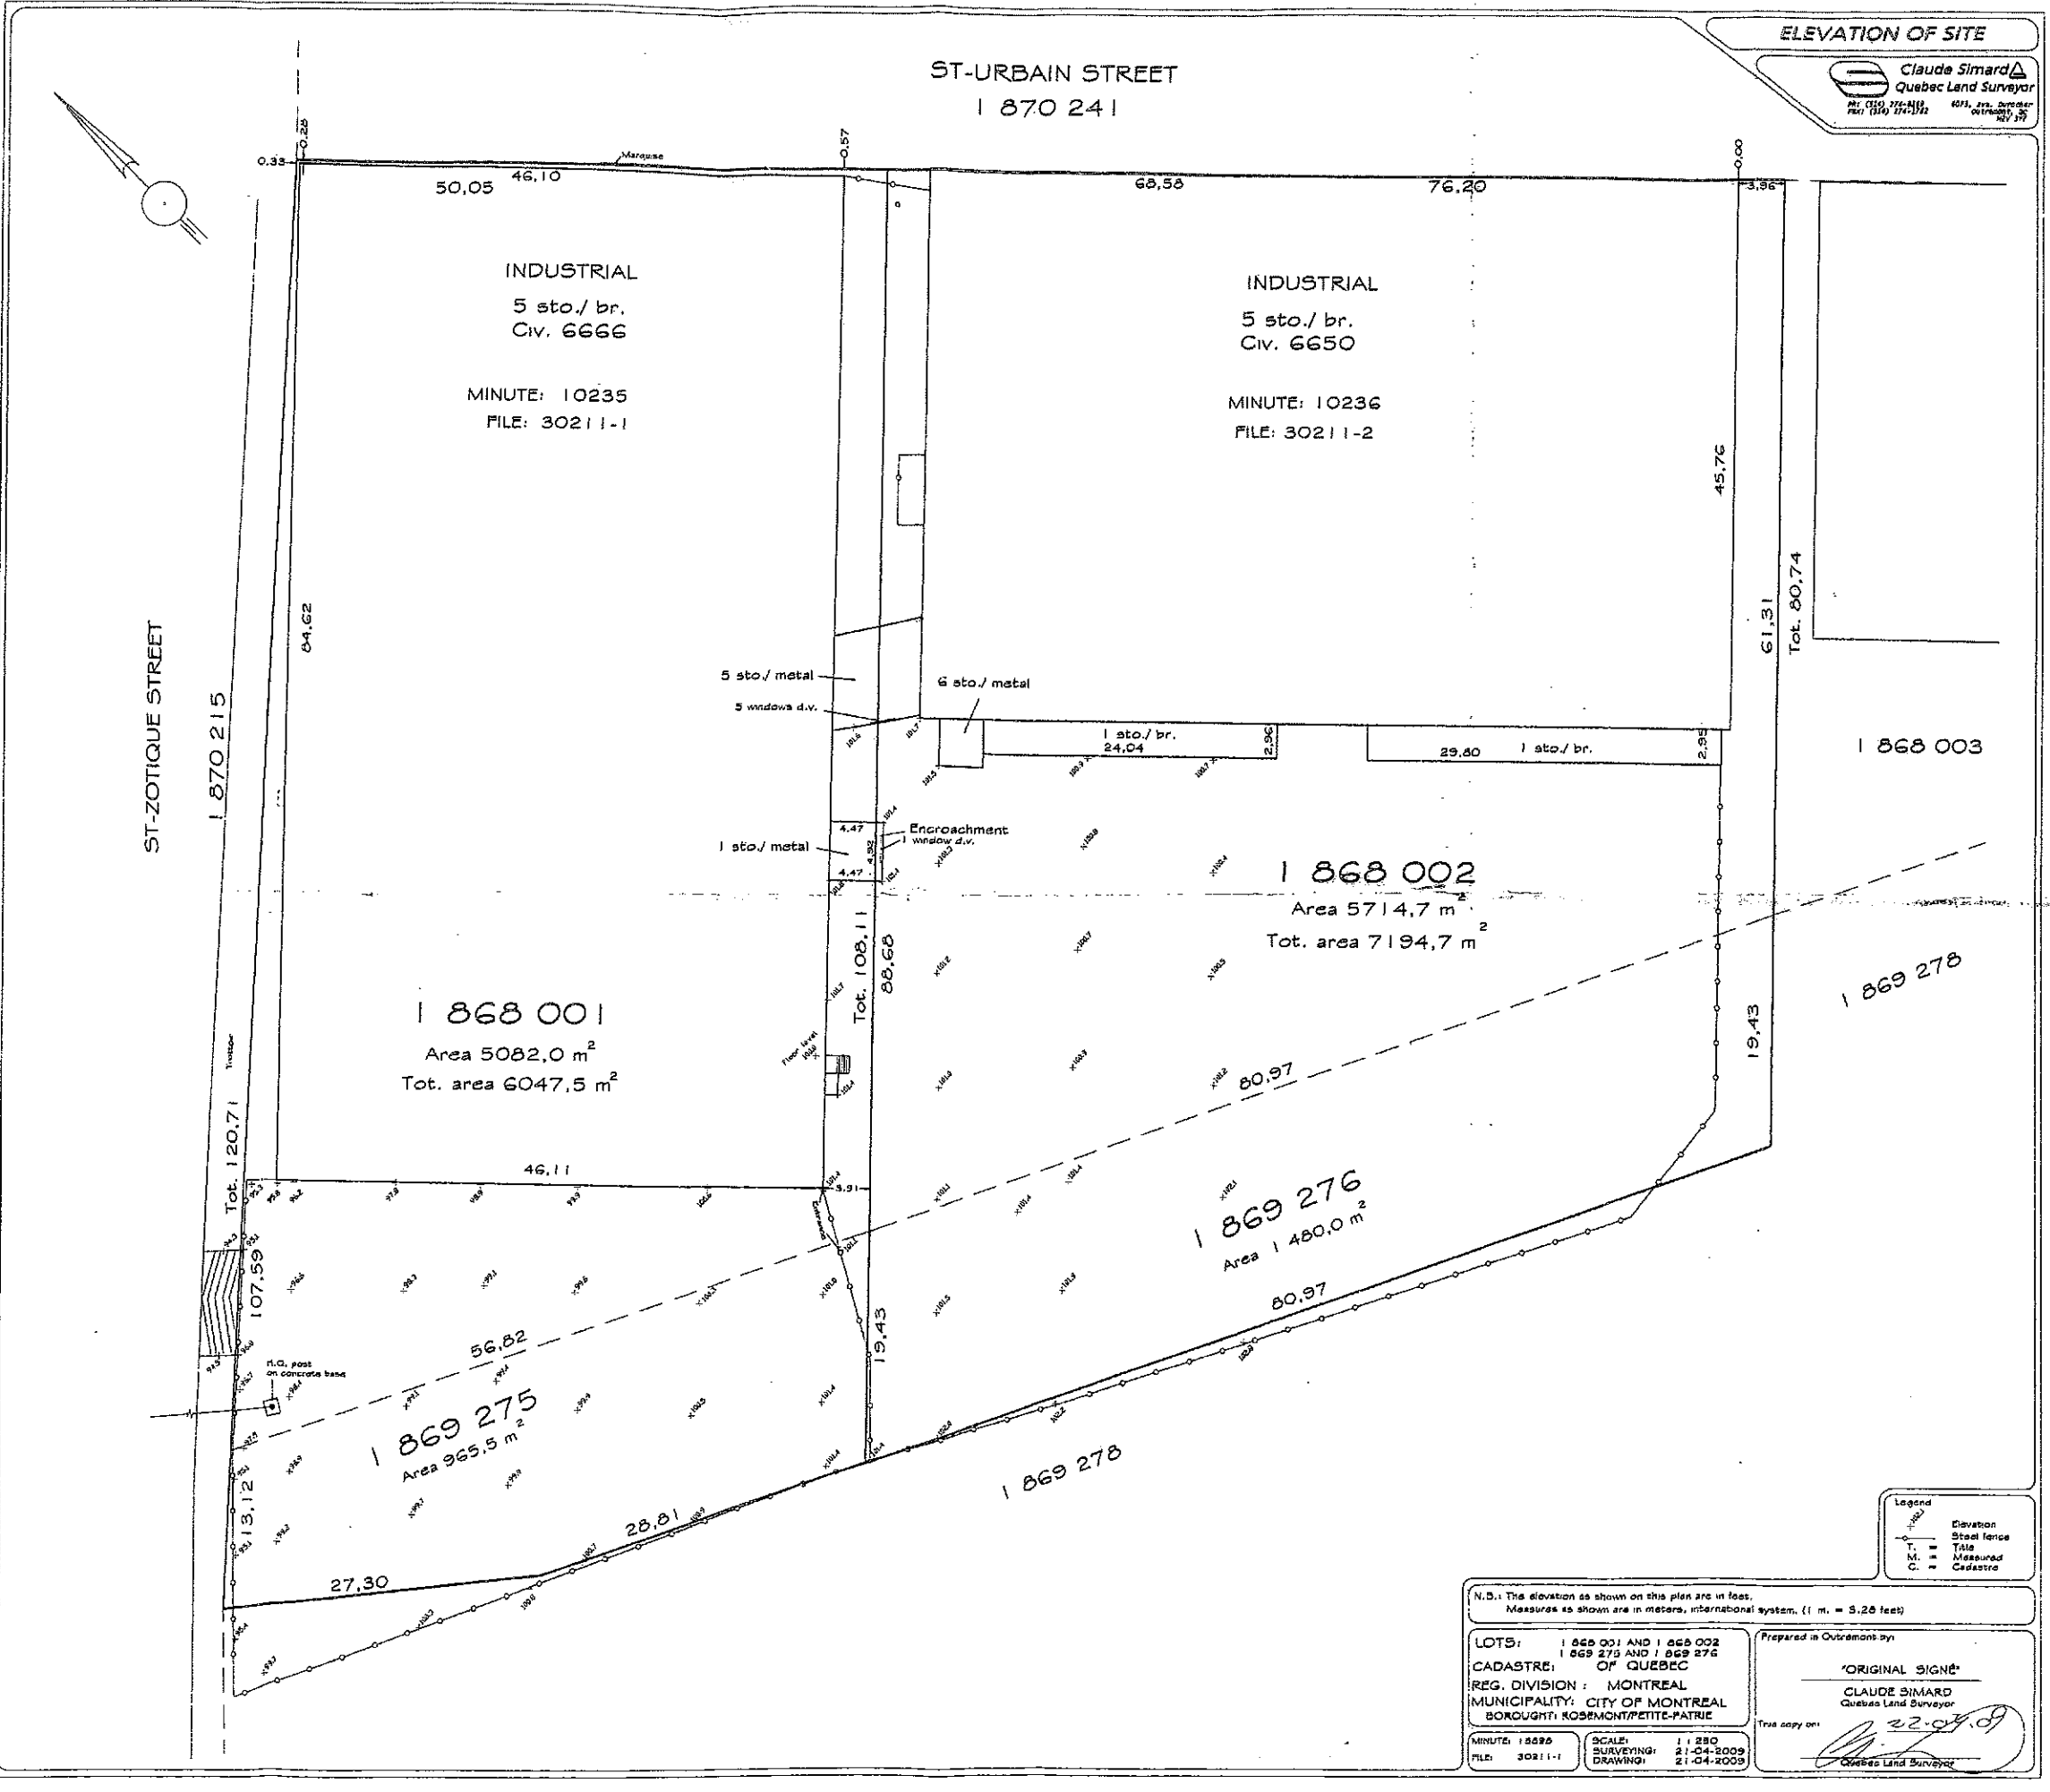

ELEVATION OF SITE

Claude Simard  
Quebec Land Surveyor  
No. 650 274-1111  
No. 1150 111111  
6071, ave. Overton  
Outremont, QC  
H3T 2P7

Legend  
 - - - Elevation  
 --- Steel fence  
 T = Title  
 M = Measured  
 C = Cadastre

N.B.: The elevation as shown on this plan are in feet.  
 Measures as shown are in meters, international system. (1 m. = 3.28 feet)

LOTS: 1 868 001 AND 1 868 002  
 1 869 275 AND 1 869 276  
 CADASTRE: OF QUEBEC  
 REG. DIVISION: MONTREAL  
 MUNICIPALITY: CITY OF MONTREAL  
 BOROUGH: ROSEMONT/PETITE-PATRIE

Prepared in Outremont by  
 'ORIGINAL SIGNÉ'  
 CLAUDE SIMARD  
 Quebec Land Surveyor  
 True copy on:  
 22.07.09  
 Claude Simard  
 Quebec Land Surveyor

MINUTE: 10235  
 FILE: 30211-1  
 SCALE: 1:250  
 SURVEYING: 21-04-2009  
 DRAWING: 21-04-2009

Annexe A